




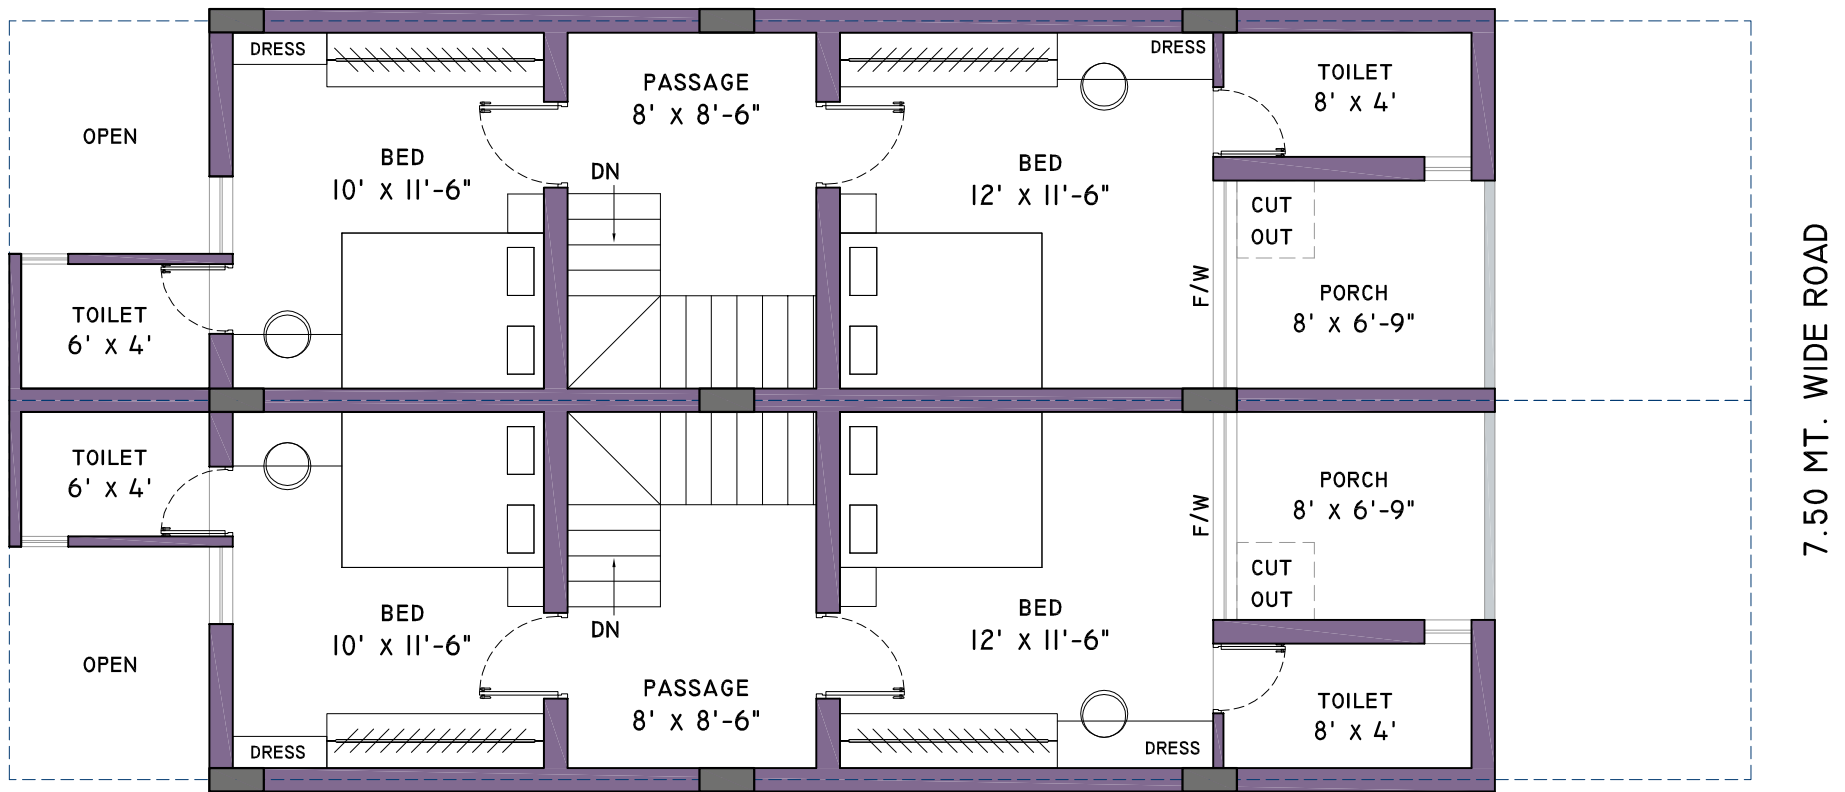

SECOND FLOOR PLAN

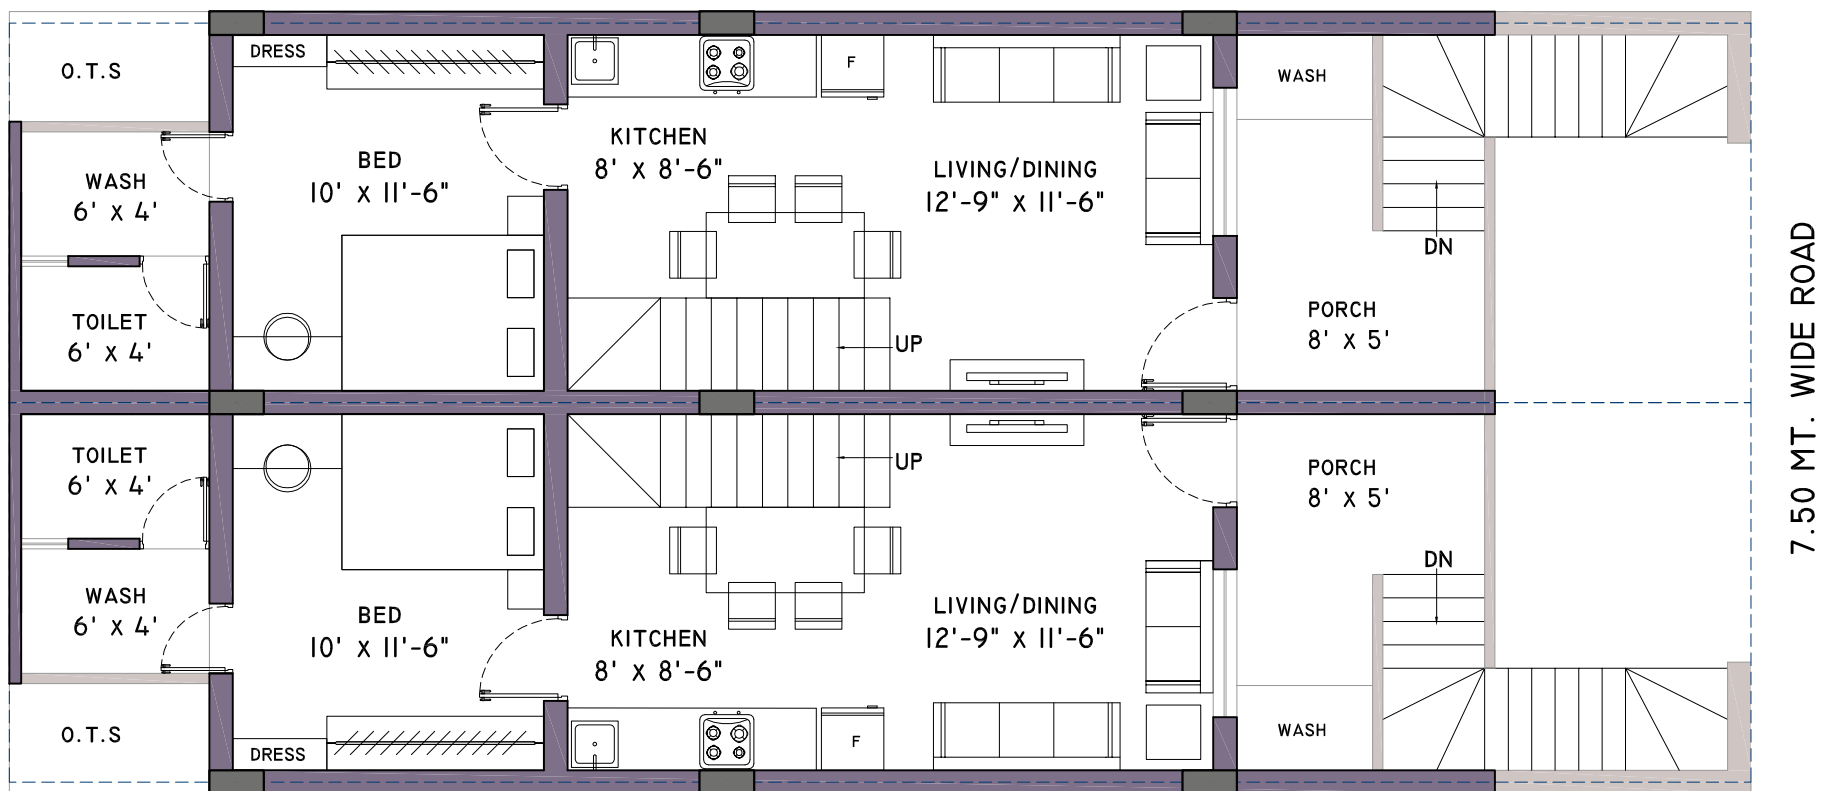

FIRST FLOOR PLAN

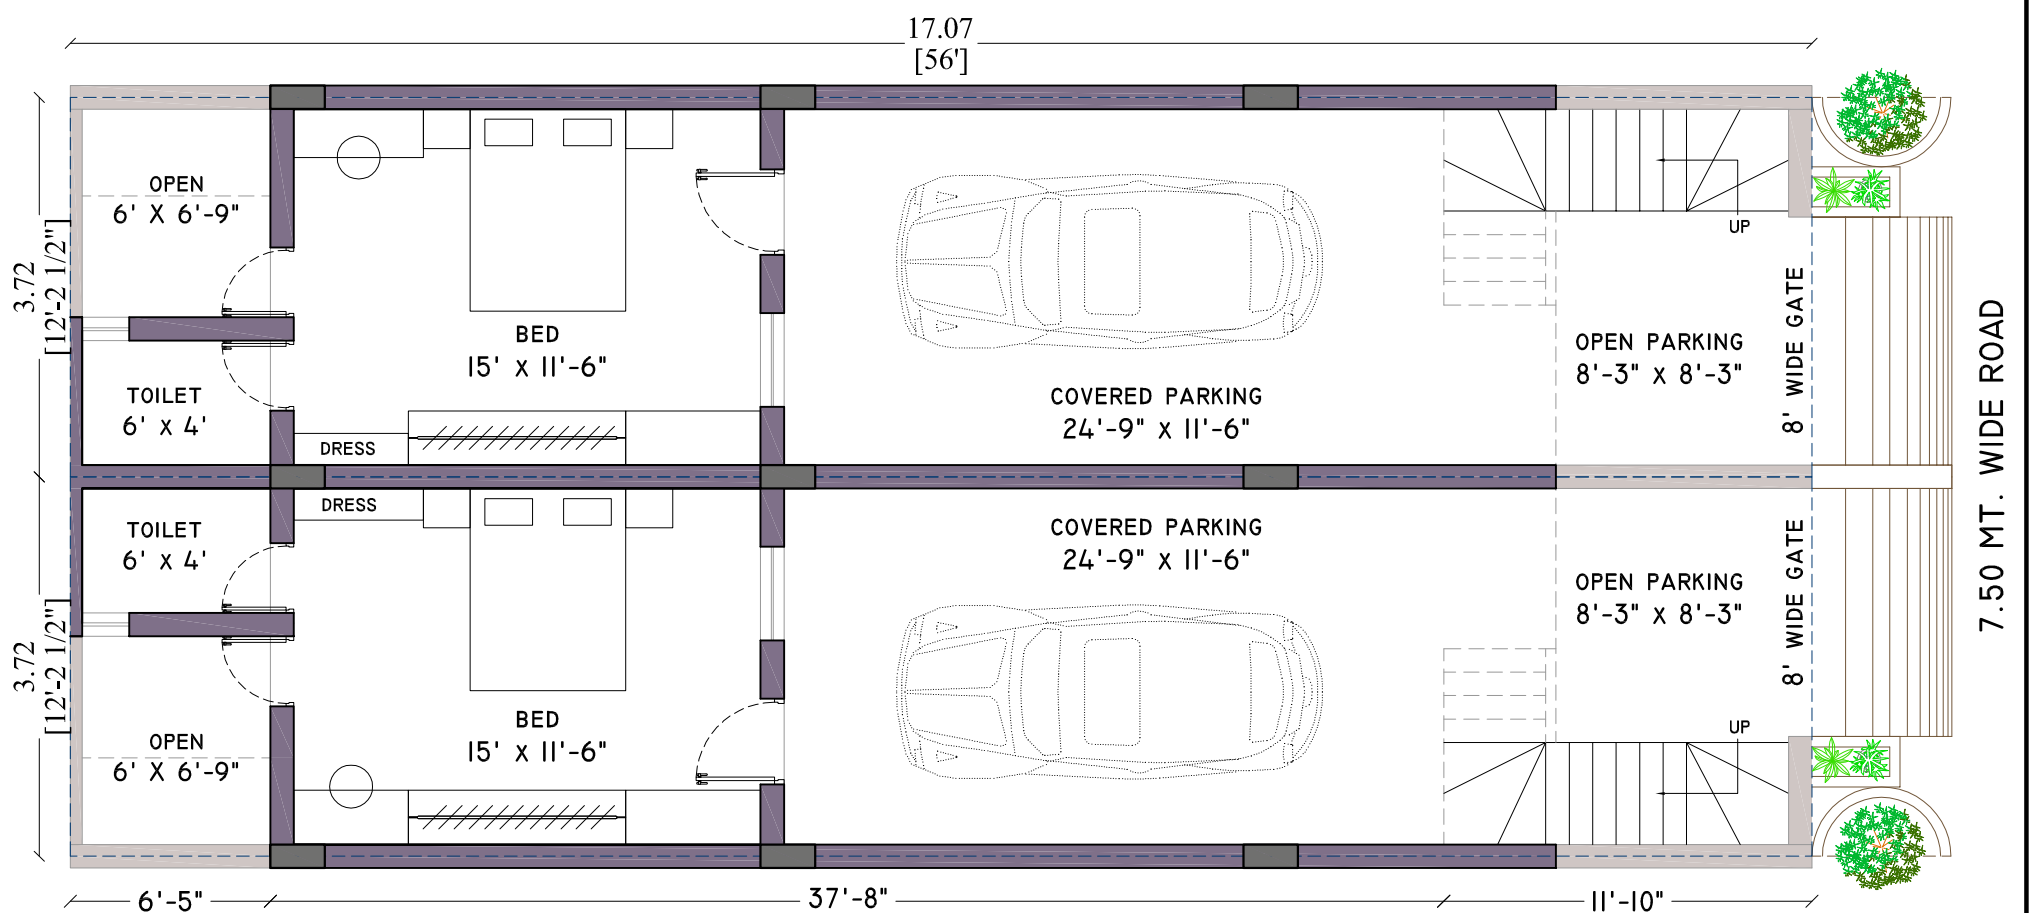

A TYPE

GROUND FLOOR PLAN


REVI.DRG.NO. - I

PLOT NO :- A-I TO A-100 (12'-2 1/2" x 56') 63.46 sq.MT
75.90 sq.YD


OWNER :

PROP. RESI. BLDG. PLAN FOR " AASTHA VENTILA " MORBI ROAD AT RAJKOT


SLAB AREA (SQ.FT.)	
G.F.	= 593.00
F.F.	= 563.00
S.F.	= 535.00
O.H.W.TANK	= 40.00
U.G.W.TANK	= 40.00
TOTAL	= 1771.00

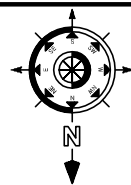

DESIGNED BY :-
ATUL RAJPARA,
"SOLITAIRE"
R.K.NAGAR MAIN ROAD
RAJKOT.
PH. NO. :- 2466449
Mail id. rajparaatul@yahoo.com
www.atulrajpara.com

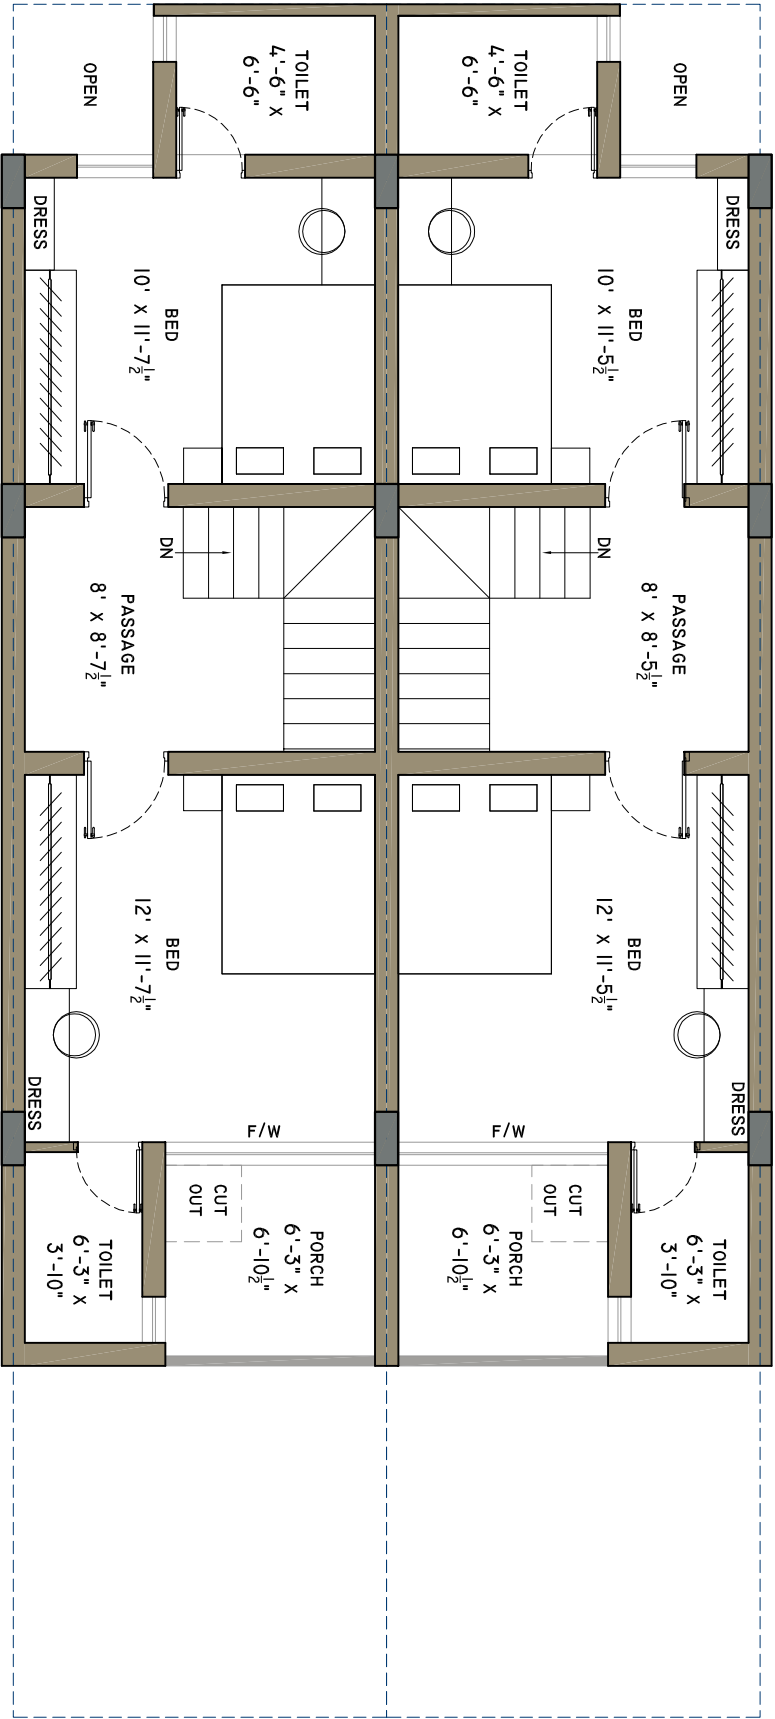

FIRST FLOOR PLAN

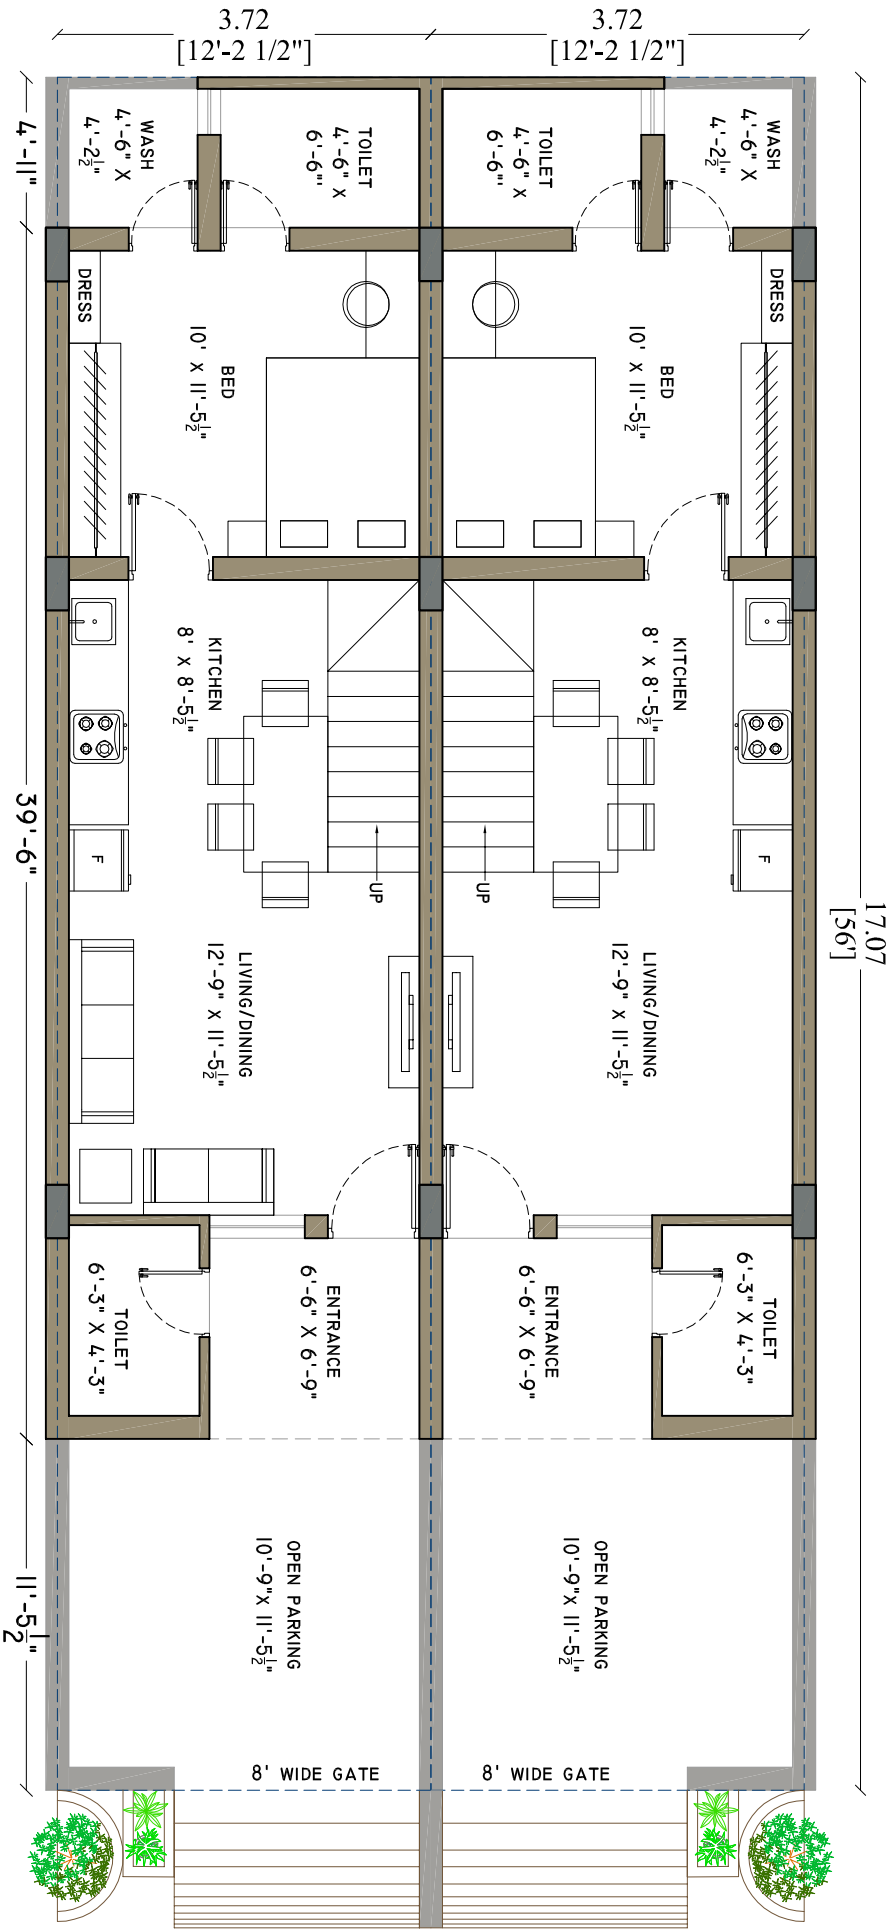

GROUND FLOOR PLAN


B TYPE

PLOT NO :- B-1 TO B-40 (12'-2 1/2" X 56') 63.50 SQ.MT
75.95 SQ.YD

OWNER :


PROP. RESI. BLDG. PLAN FOR " AASTHA VENTILA " MORBI ROAD AT RAJKOT

SLAB AREA (SQ.FT.)	
G.F.	= 520.00
F.F.	= 520.00
O.H.W. TANK	= 40.00
U.G.W. TANK	= 40.00
TOTAL	= 1120.00

 


DESIGNED BY :-
"SOLITAIRE"
ATUL RAJPARA
R.K.NAGAR MAIN ROAD
RAJKOT.
PH. NO. :- 2466449
Mailto: rajparatid@yahoo.com
www.atulrajpara.com

REV: DRG.NO.-1

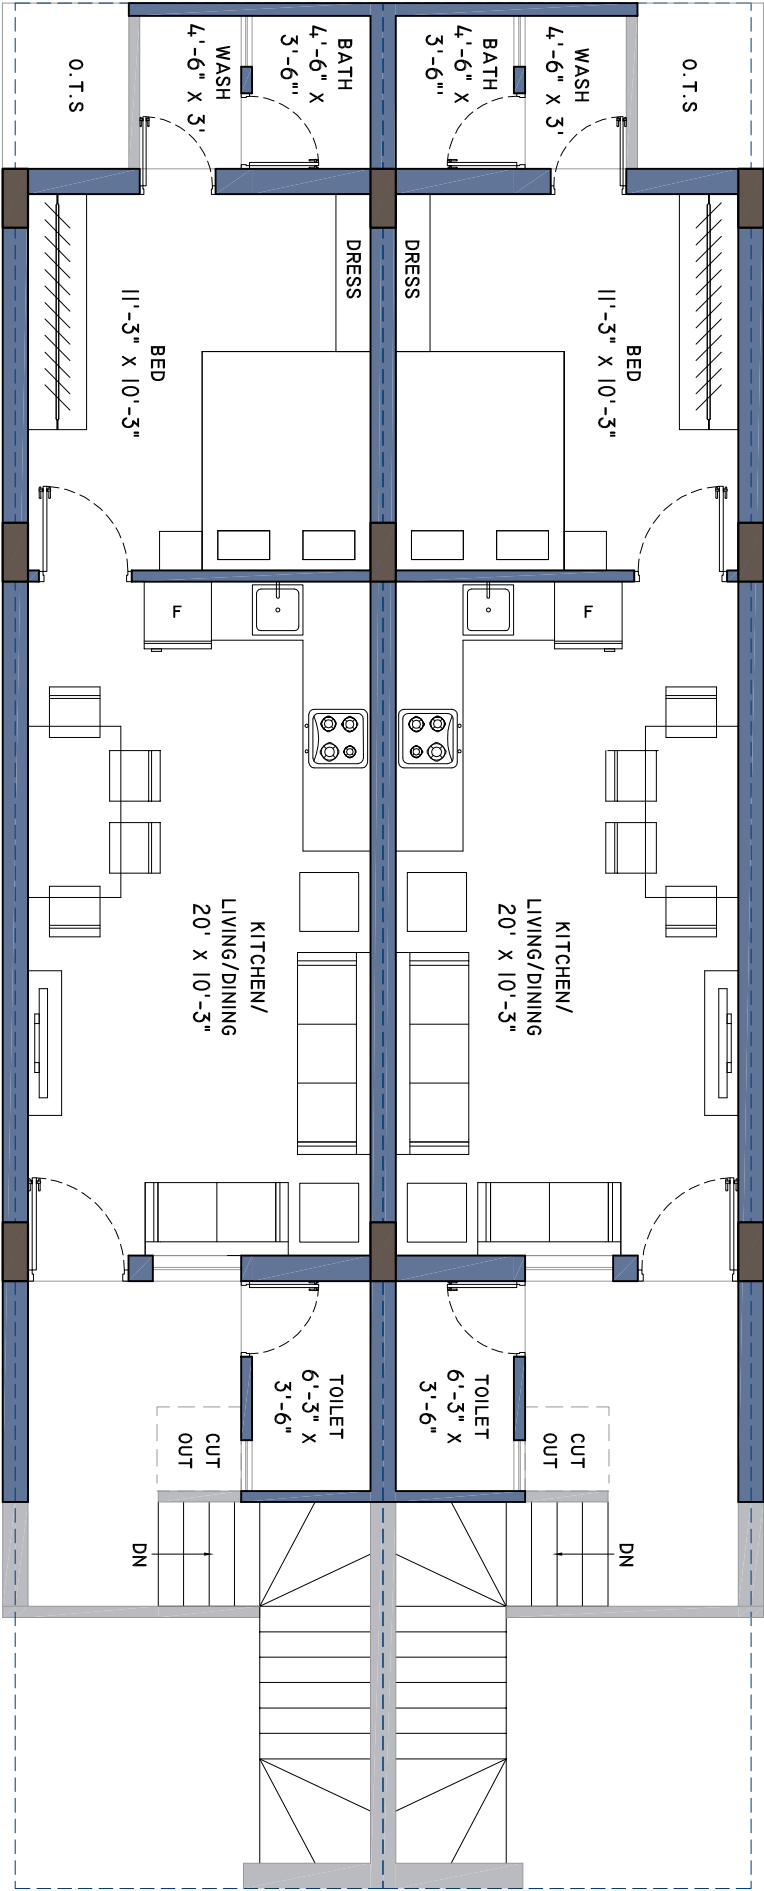

7.50 MT. WIDE ROAD

FIRST FLOOR PLAN

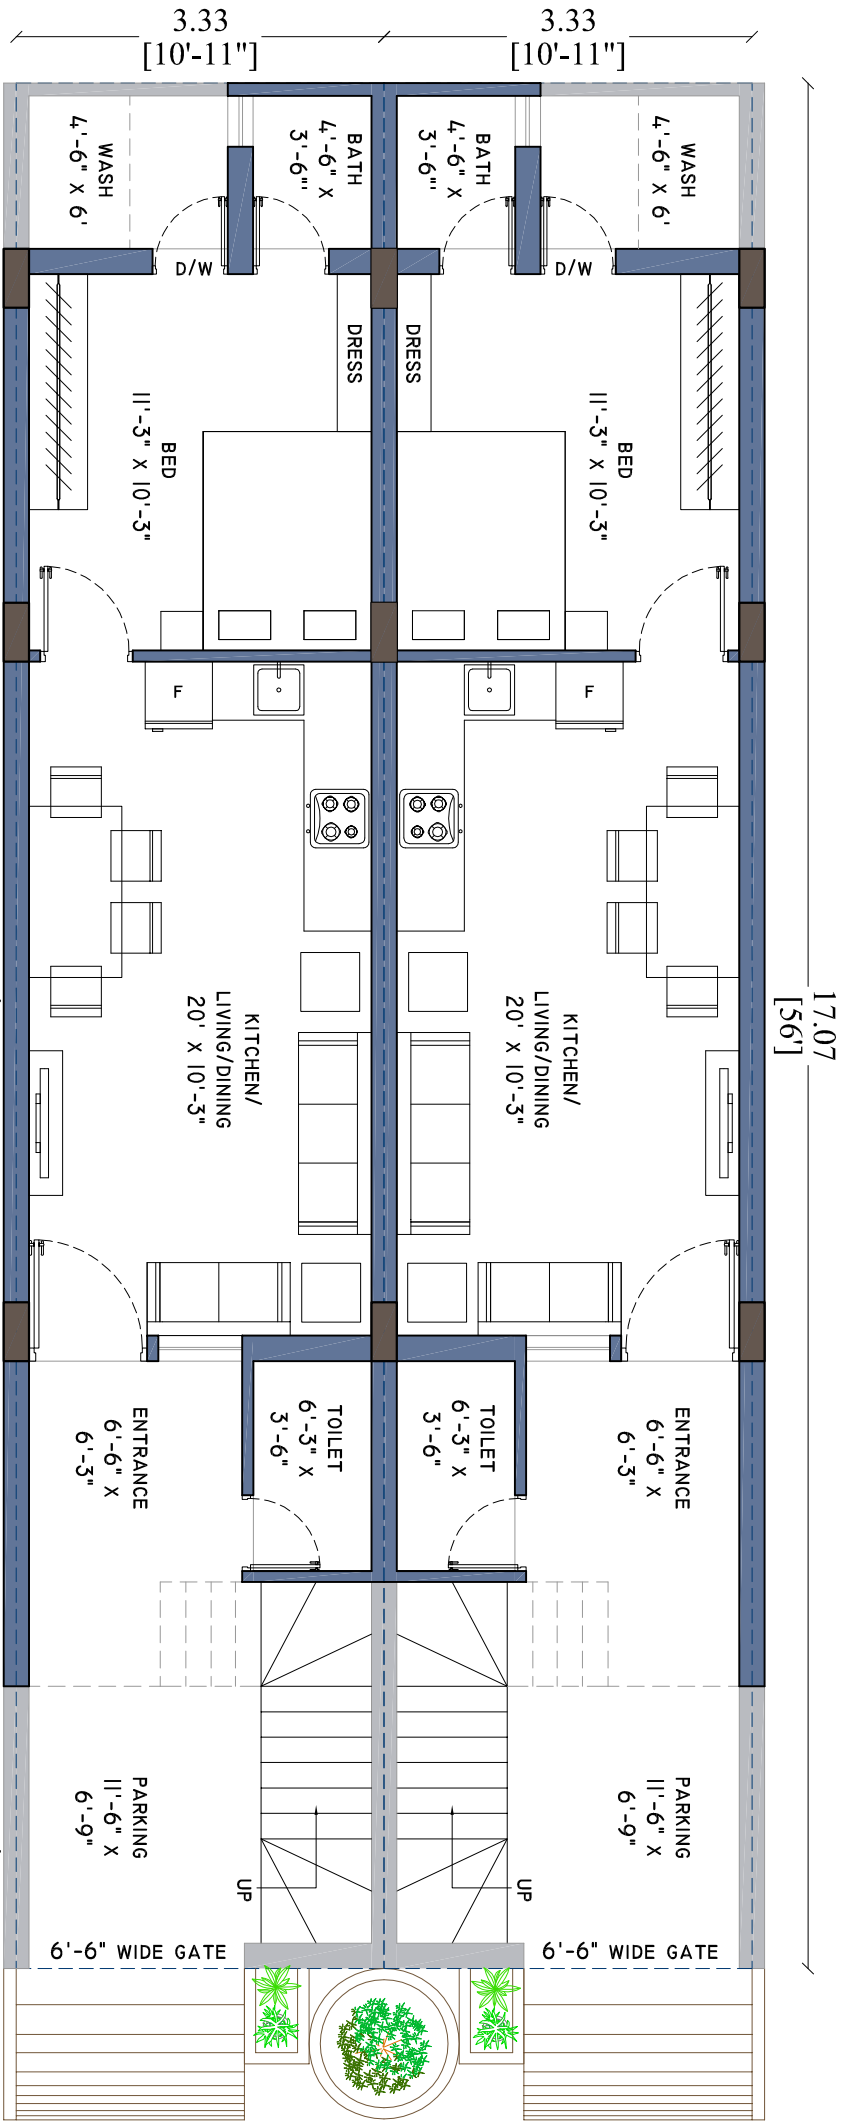


7.50 MT. WIDE ROAD

C TYPE

PLOT NO :- C-I TO C-II7 (10'-11" X 56') 56.84 SQ.MT
67.98 SQ.YD

OWNER :
PROP. RESI. BLDG. PLAN FOR " AASTHA VENTILA " MORBI ROAD AT RAJKOT

SLAB AREA (SQ.FT.)	
G.F.	= 537.00
F.F.	= 470.00
O.H.W. TANK	= 40.00
U.G.W. TANK	= 40.00
TOTAL	= 1087.00

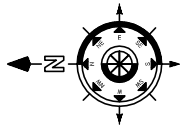

DESIGNED BY :-
ATUL RAJPARA,
"SOLITAIRE"
R.K.NAGAR MAIN ROAD
RAJKOT.
PH. NO. :- 2466449
Mail id. rajparatulu@yahoo.com
www.atulrajpara.com

REVI. DRG. NO. - I